


**2ND FLOOR DATA**

2ND FLOOR GROSS AREA	10,885 GSF
VERTICAL	1,391 SF
2ND FLOOR RENTABLE AREA	9,494 SF
COMMON	888 SF
2ND FLOOR USABLE AREA	8,606 SF
BUILDING LOSS FACTOR	1,042

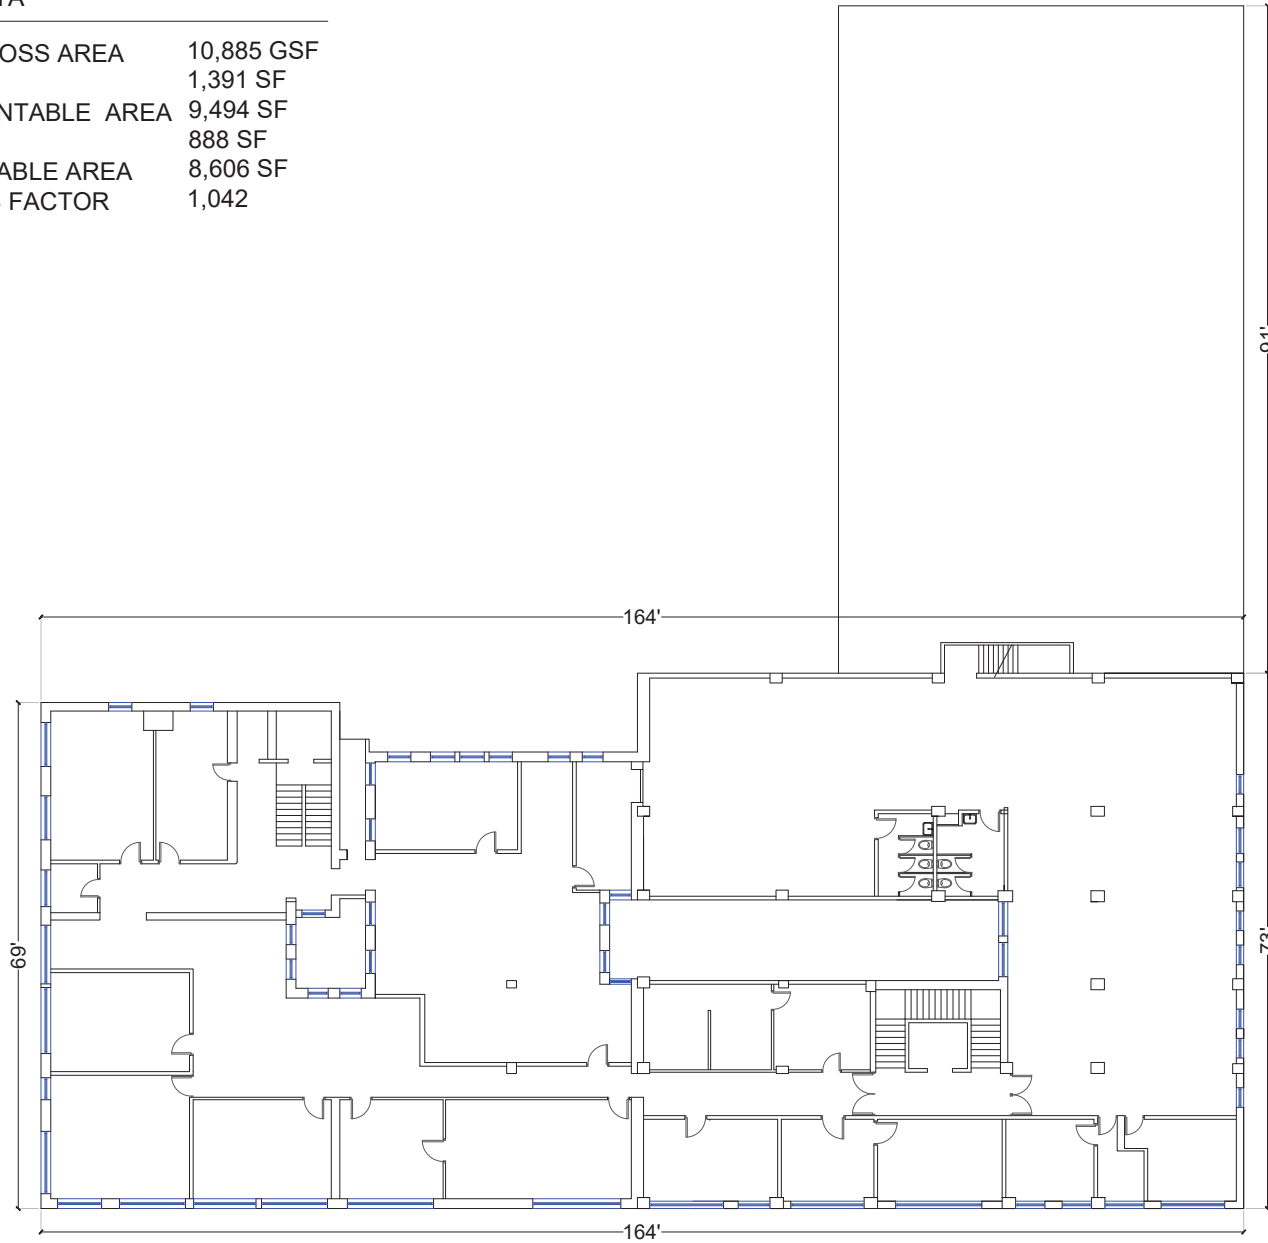

PROJECT NUMBER:

NO.	DATE	DESCRIPTION



PROJECT:  
**The Enterprise Building**  
 421 S 2nd St, Elkhart, IN  
 PROPERTY FLOOR PLAN



**SECOND FLOOR PLAN**  
 SCALE: 1/8" = 1'-0"

ISSUE DATE  
 SHEET TITLE:  
**SECOND FLOOR PLAN**

SHEET NO:  
**A2**