


**3RD FLOOR DATA**

3RD FLOOR GROSS AREA	5,065 GSF
VERTICAL	209 SF
3RD FLOOR RENTABLE AREA	4,856 SF
COMMON	139 SF
3RD FLOOR USABLE AREA	4,717 SF
BUILDING LOSS FACTOR	1,042

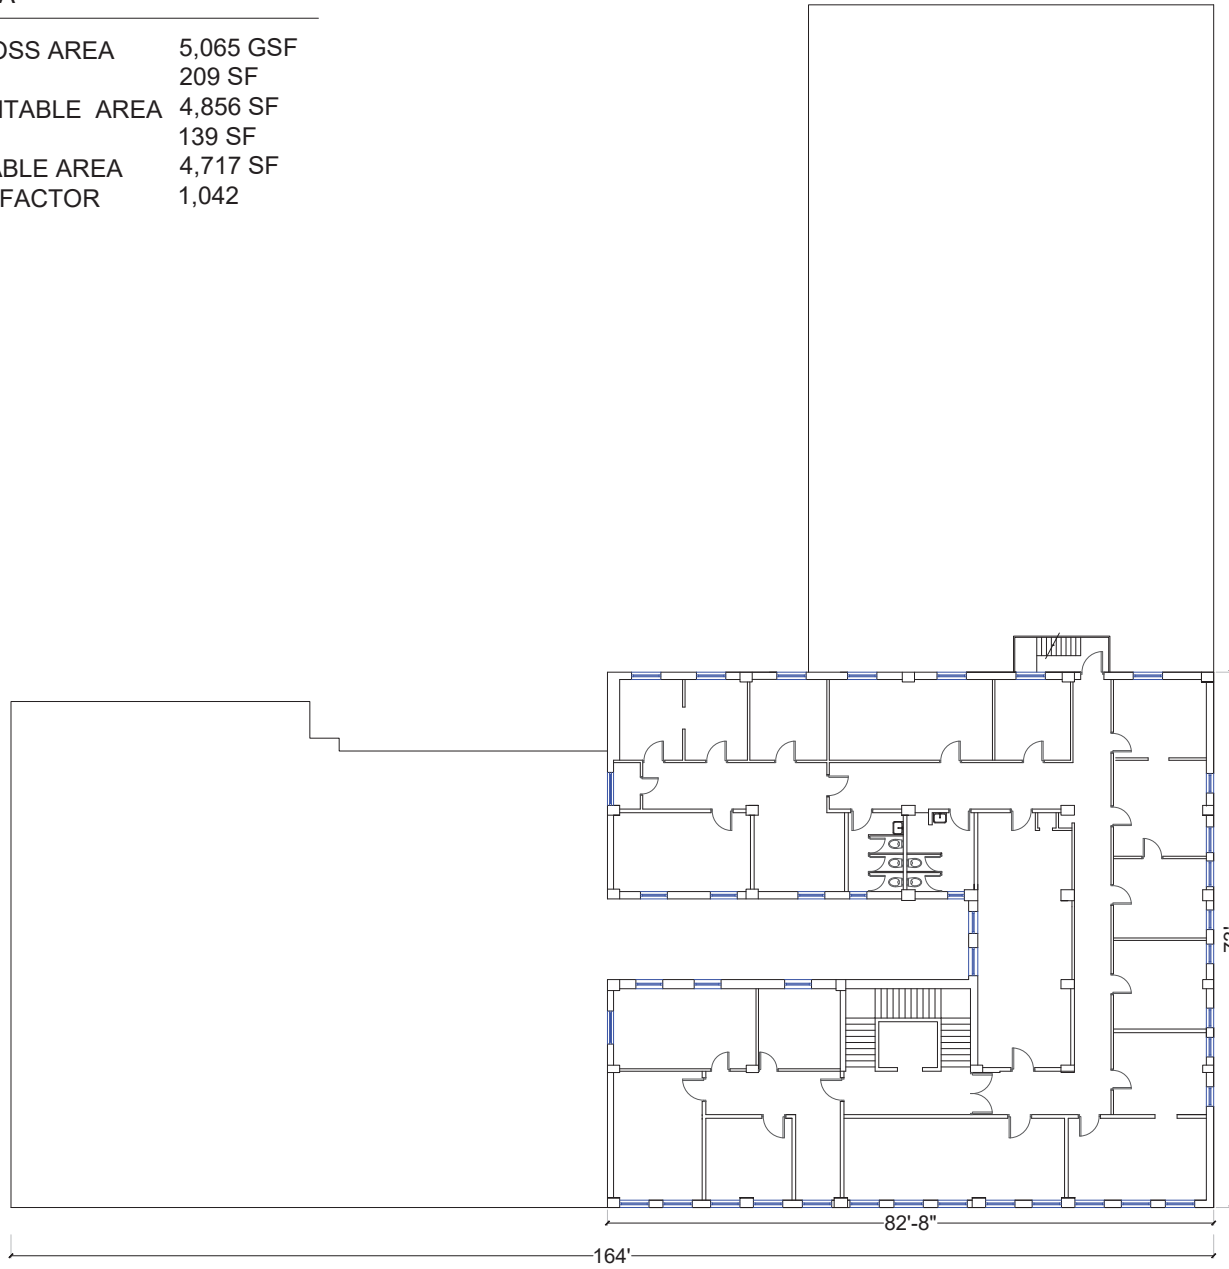

PROJECT NUMBER:

NO.	DATE	DESCRIPTION



**The Enterprise Building**  
 421 S 2nd St., Elkhart, IN  
 PROPERTY FLOOR PLAN

PROJECT:

ISSUE DATE:  
 SHEET TITLE:  
**THIRD FLOOR PLAN**

SHEET NO:

**A3**

**THIRD FLOOR PLAN**  
 SCALE: 1/8" = 1'-0"

